




1 EAST ELEVATION
A3-02 SCALE: 1/8" = 1'-0"

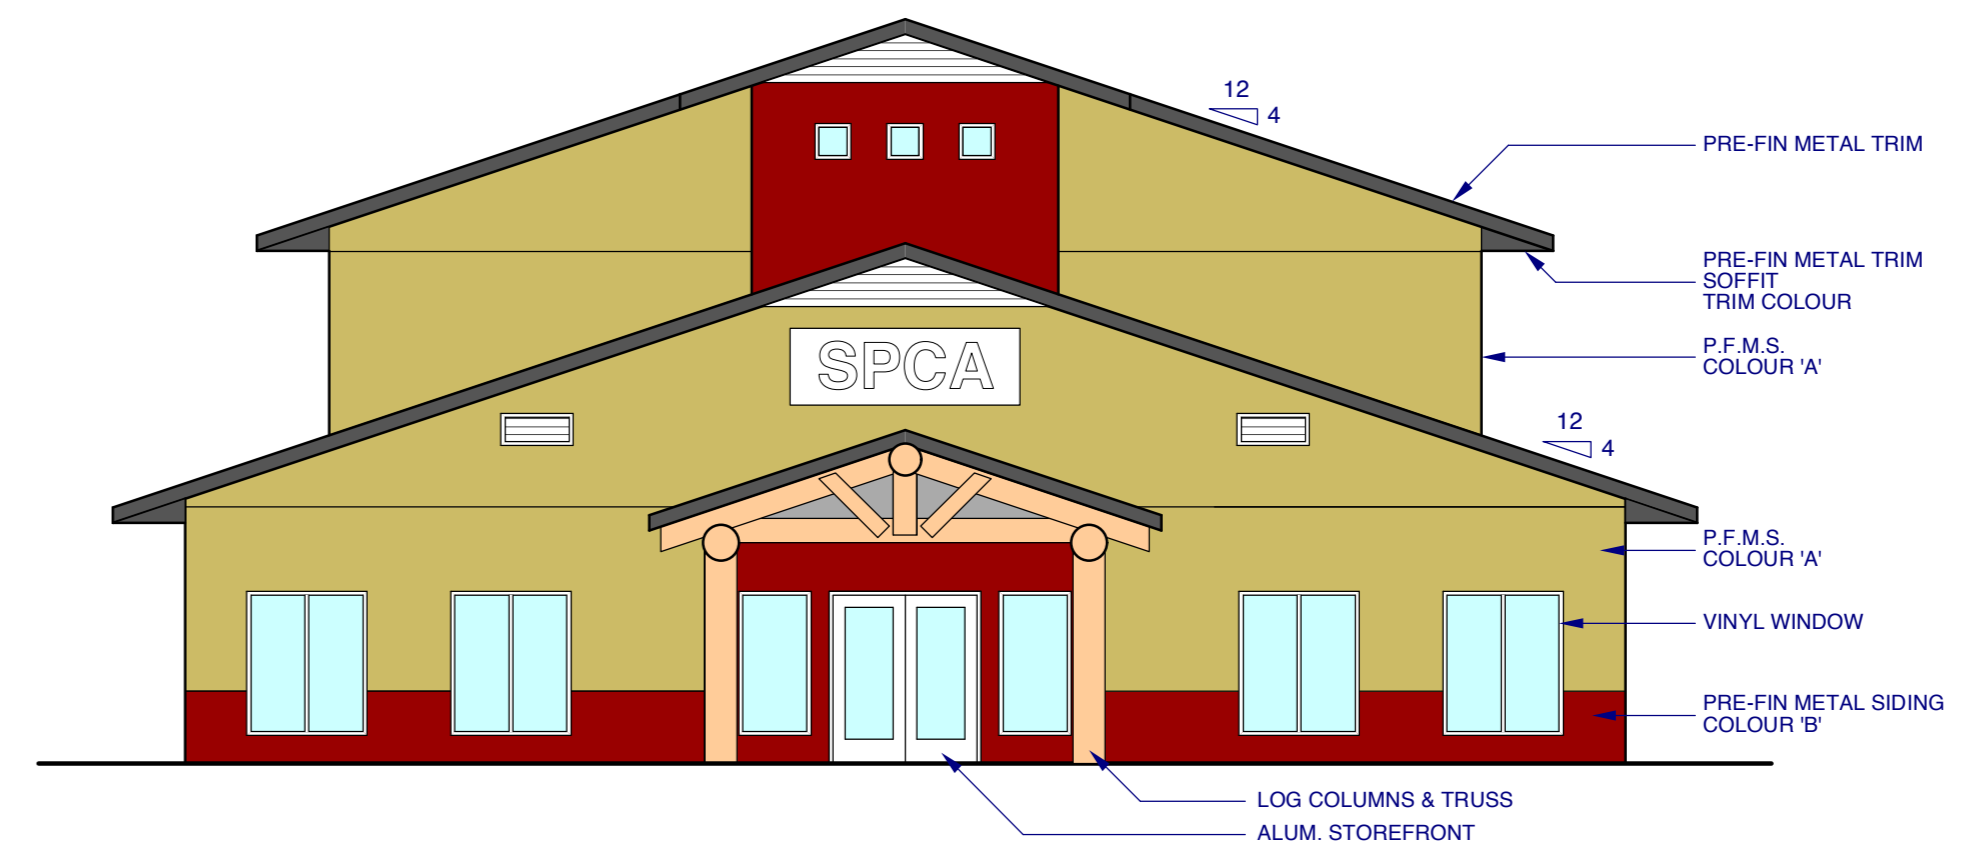

2 NORTH ELEVATION
A3-02 SCALE: 1/8" = 1'-0"

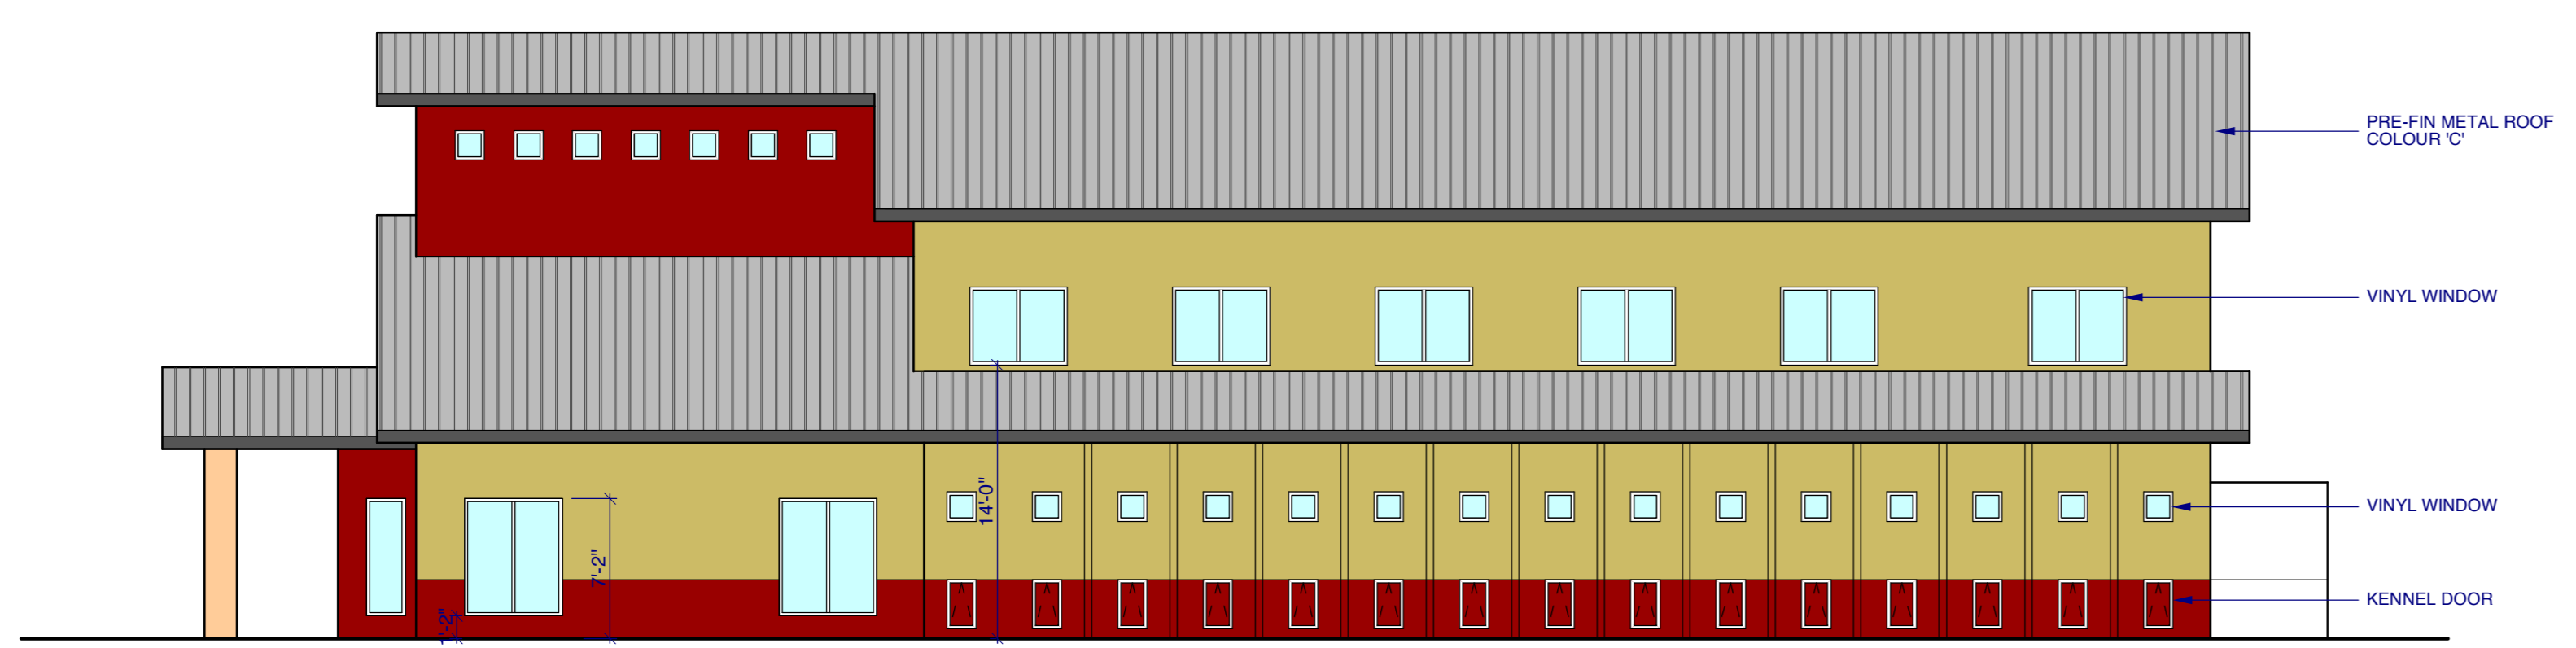

3 WEST ELEVATION
A3-02 SCALE: 1/8" = 1'-0"

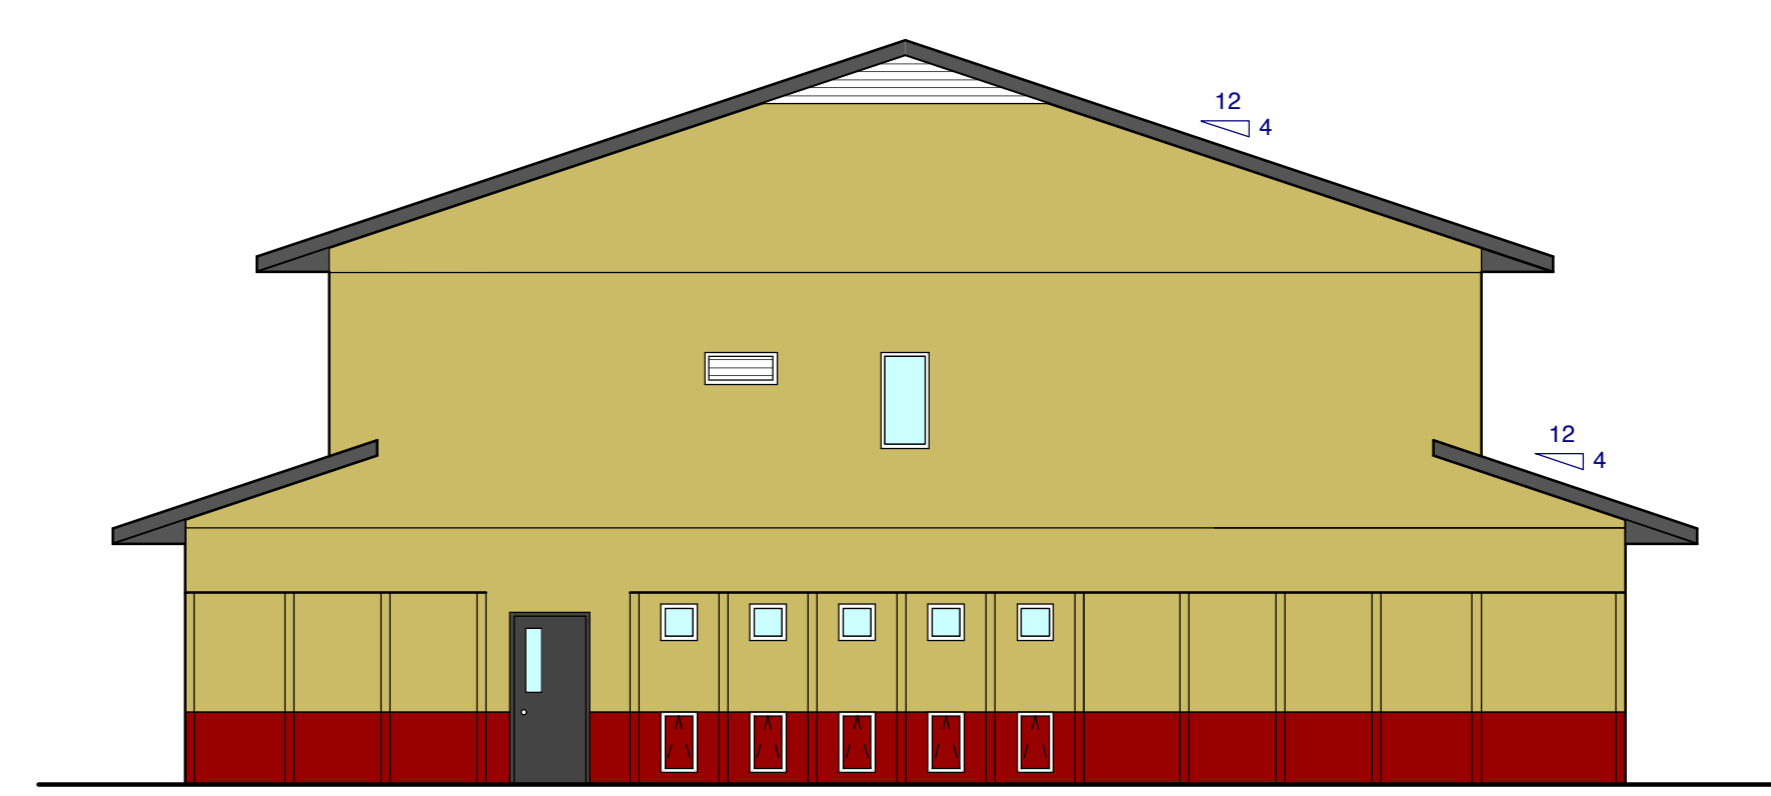

4 SOUTH ELEVATION
A3-02 SCALE: 1/8" = 1'-0"

BUILDING PERMIT	11 SEPT 2007
ISSUE	DATE

CLIENT
**HINTON & DISTRICT
S. P. C. A.**

STRUCTURAL ENGINEER
PFM Engineering Ltd.
5115 E - 55 Avenue,
Lloydminster, Alberta
T9V 0Z2
Tel 780.875-3331
Fax 780.875-8288

Brad Humphrey Architect Ltd.
114 Macleod Avenue,
Hinton, Alberta
T7V 2A9
Tel 780.817.3268
Fax 780.817.3262

PROJECT TITLE
S. P. C. A. Kennels & Offices

DRAWING TITLE
Elevations

DRAWN BKH	SCALE 1/8"=1'-0"	FILE / DATE 0642 elevs 08-31
--------------	---------------------	---------------------------------

DRAWING NO.
A3-02

COPYRIGHT RESERVED. THIS DRAWING AND DESIGN IS AND AT ALL TIMES REMAINS THE EXCLUSIVE PROPERTY OF
Brad Humphrey Architect Ltd.
AND CANNOT BE USED IN WHOLE OR IN PART WITHOUT THE ARCHITECT'S WRITTEN CONSENT.